



Consultant
Address
Address
Address
Phone

Consultant	
Address	
Address	
Address	
Phone	

	Consultant
	Address
	Address
	Address
	Phone

Consultant
Address
Address
Address
Phone

Consultant
Address
Address
Address
Phone

[illegible]White Spot
Restaurant

First Floor

Project Number	33330 23rd St
----------------	---------------

Date	02/02/24
------	----------


Drawn By	Jennifer Pekarek
----------	------------------

Drawn By	Jehnilier Pekarek
Checked By	Komal Sharma

A1

Scale $1/4" = 1'-0"$

--	--	--	--

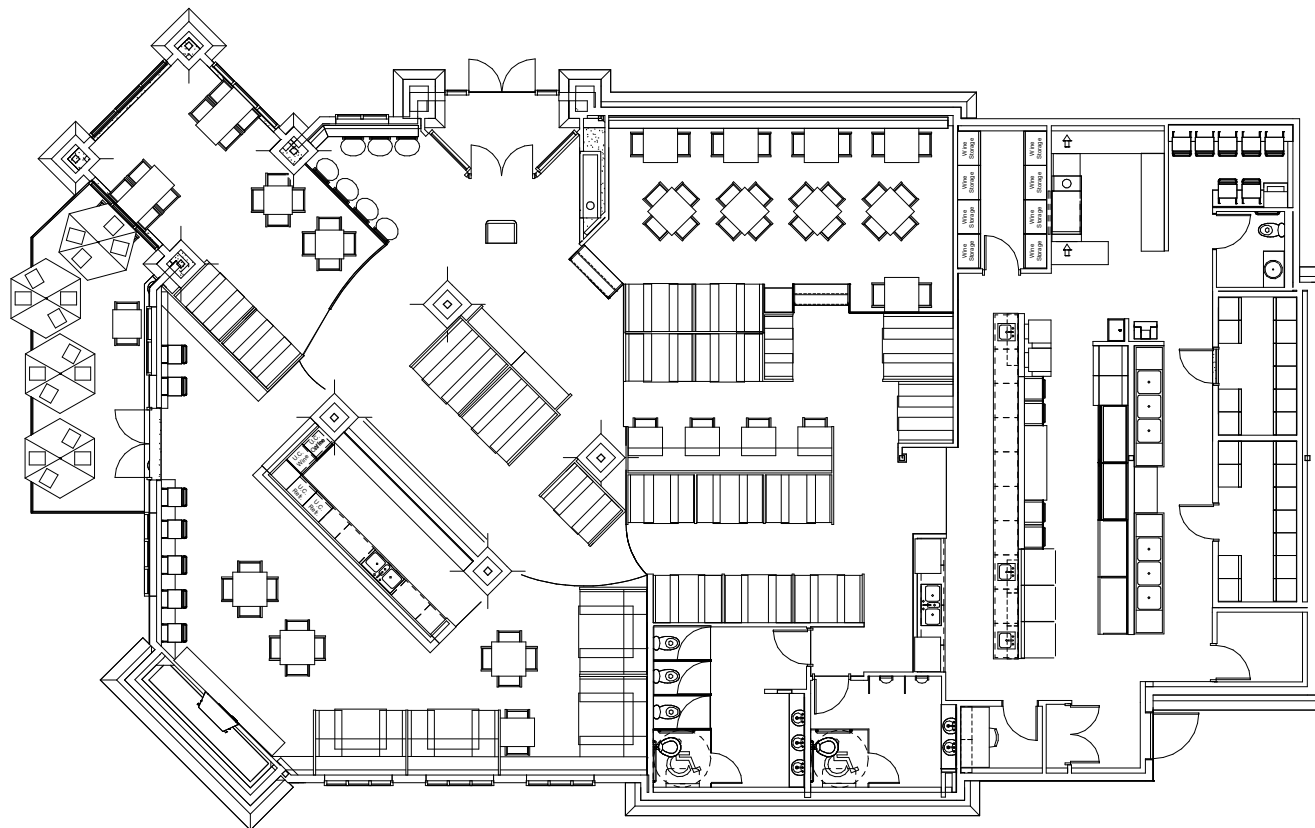

① Floor Plan
1/4" = 1'-0"