



	Consultant	Address	Address	Address	Phone
1					
2					
Project Name	White Spot Restaurant
Building Sections	

A6

Scale $1/4" = 1'-0"$






	Consultant
Address	
Address	
Address	
Phone	


[illegible]

Scale $1/4" = 1'-0"$

			-		.
--	--	--	---	--	---

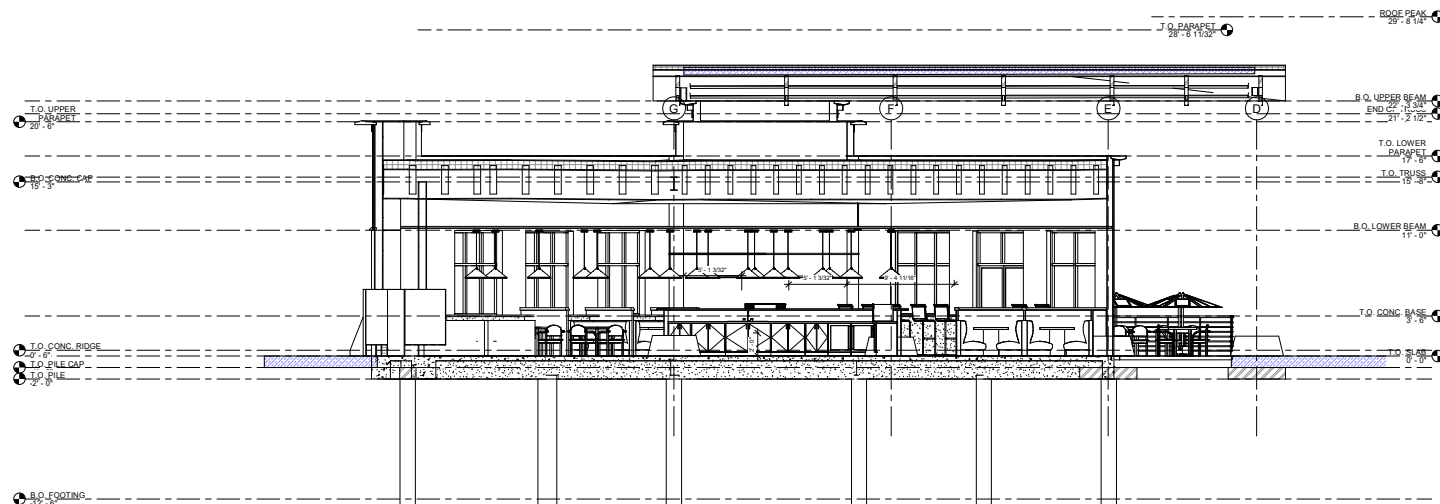

① Section 2
1/4" = 1'-0"

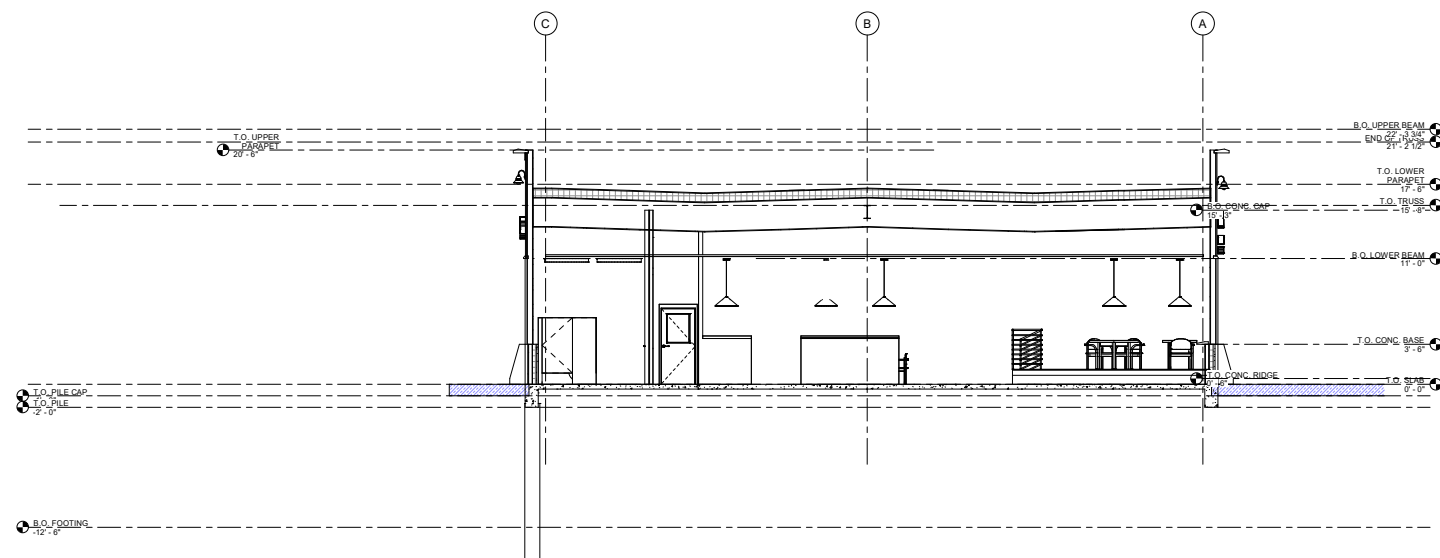

② Section 1
1/4" = 1'-0"