



Consultant
Address
Address
Address
Phone

[illegible]

Scale $1/8" = 1'-0"$



Consultant
Address
Address
Address
Phone

[illegible]

Project Name
White Spot Restaurant
Elevations

Project Number	33330 23rd S
----------------	--------------


Date	02/02/2
------	---------

Drawn By	Author
----------	--------


Checked By	Checker
------------	---------

A5

Scale $1/8" = 1'-0"$

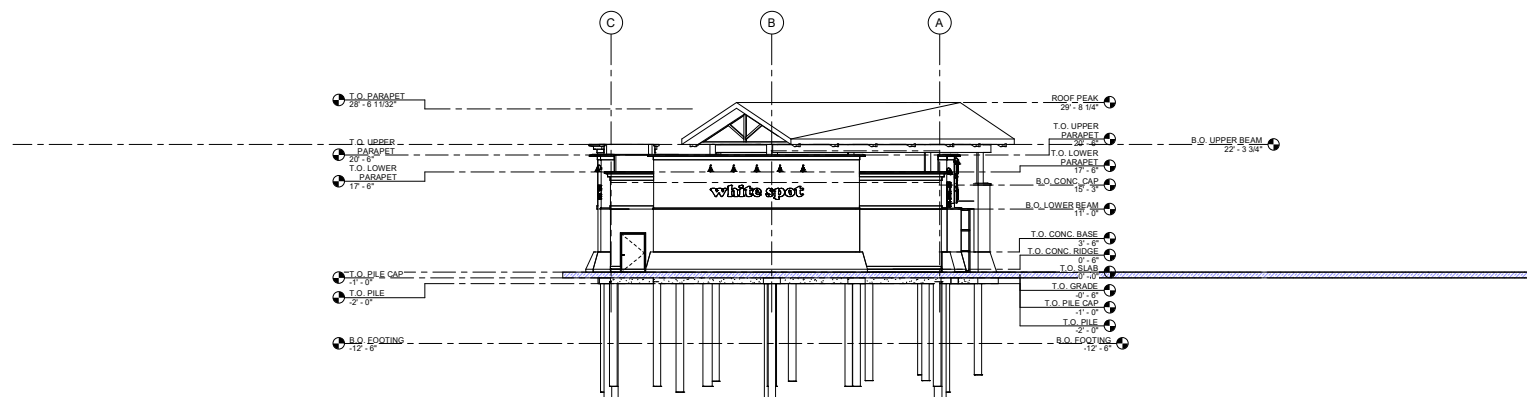[illegible]

① NORTH
1/8" = 1'-0"

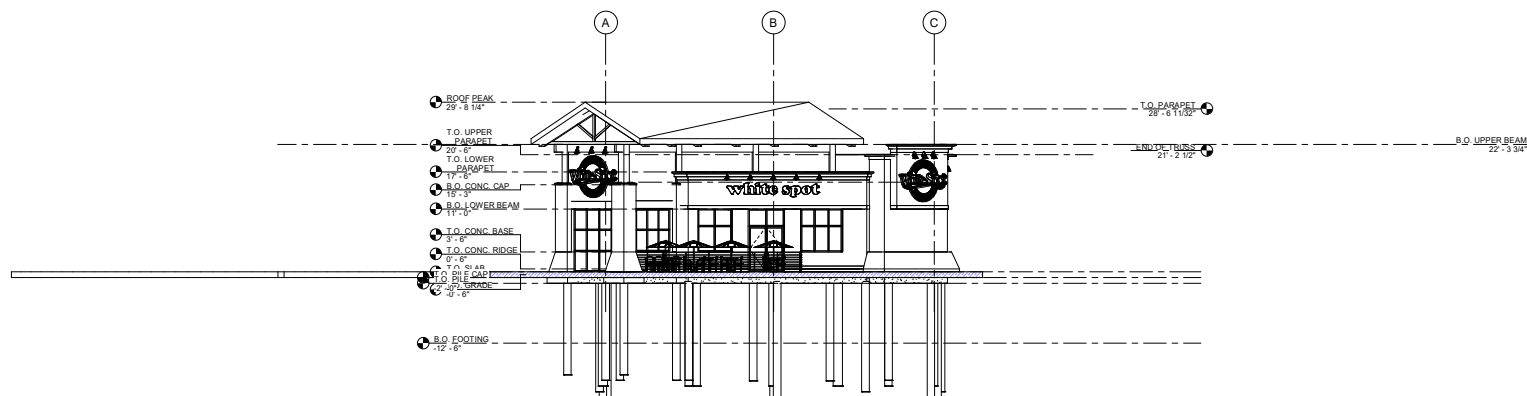

② SOUTH
 $1/8" = 1'-0"$